



Lobby-South Elevation

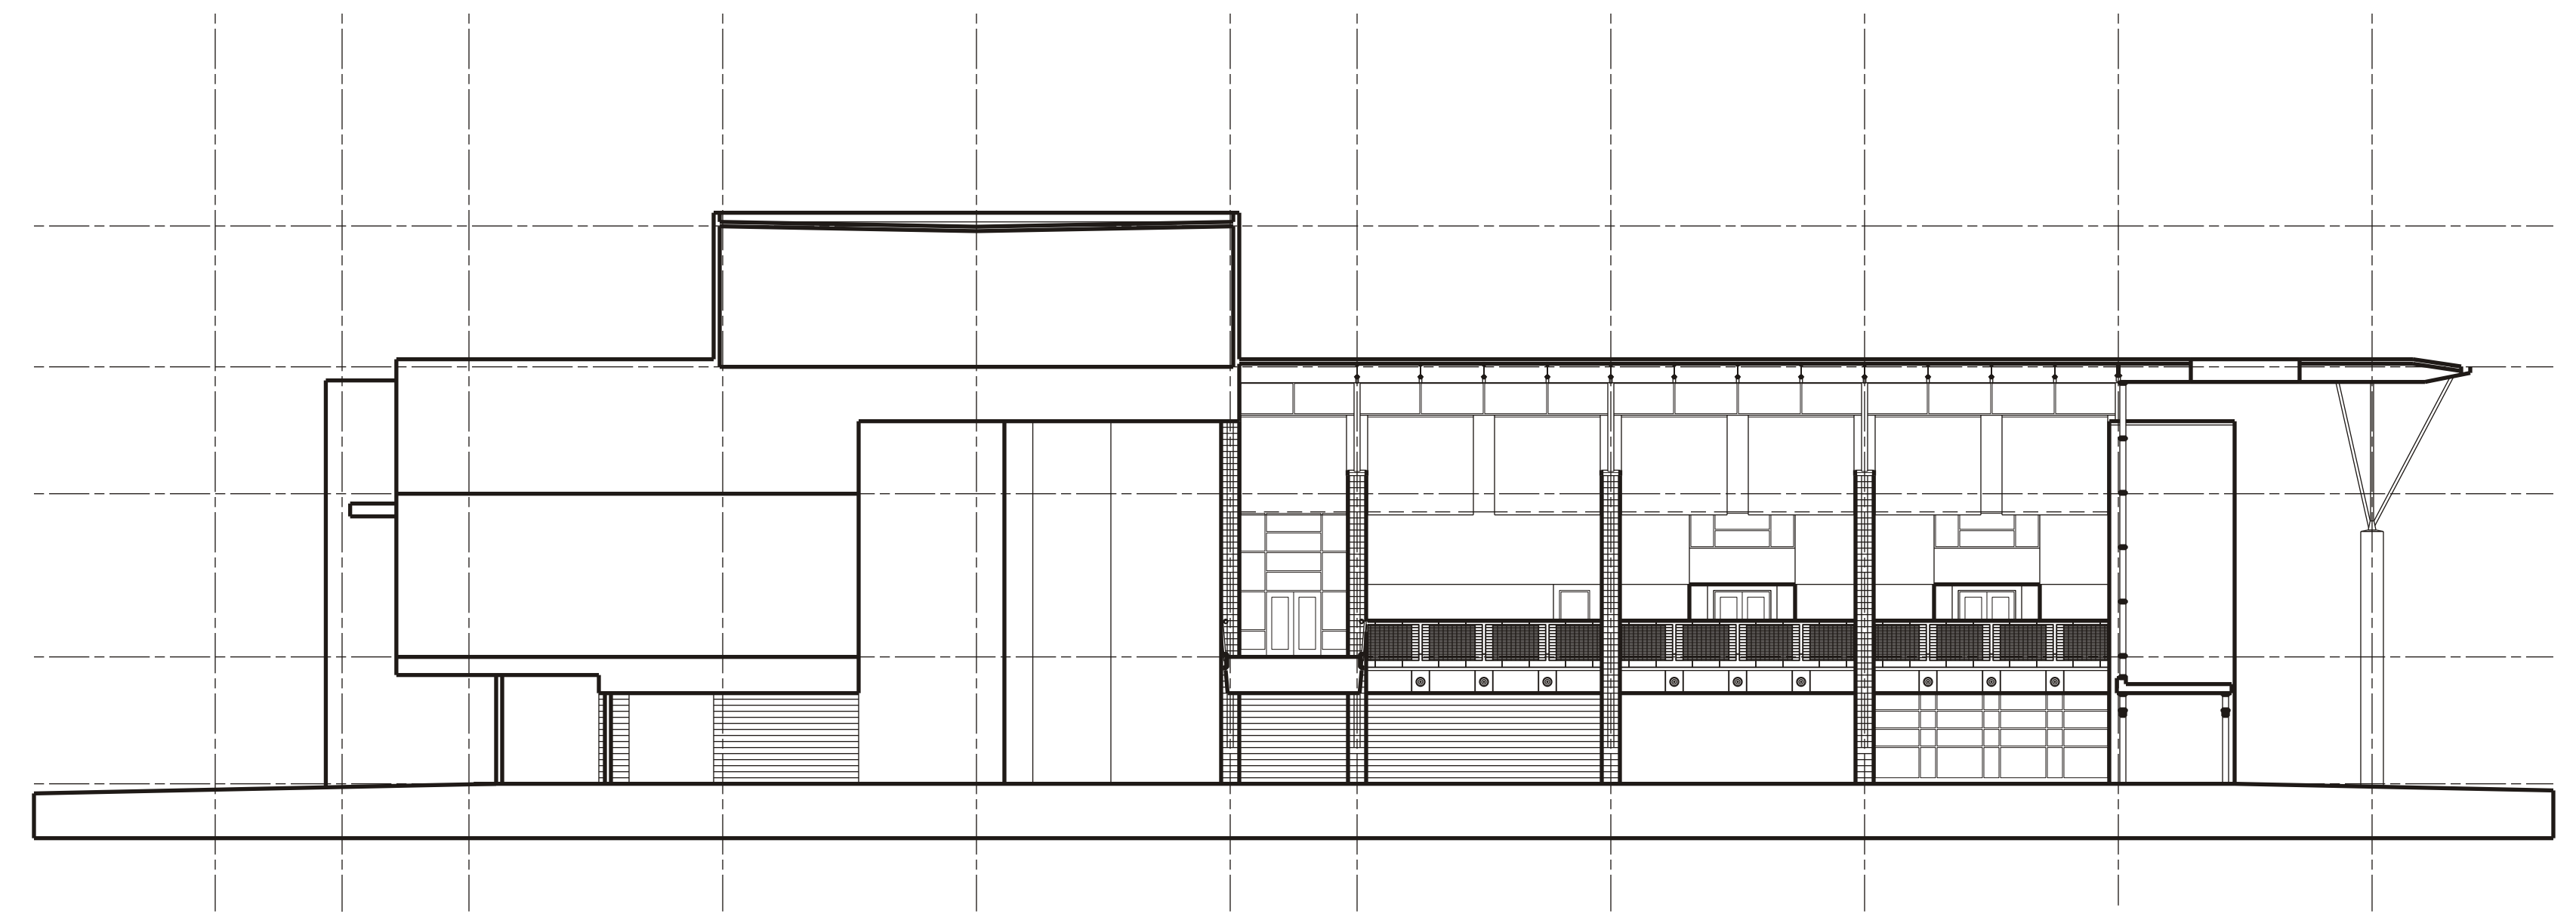

Lobby-North Elevation

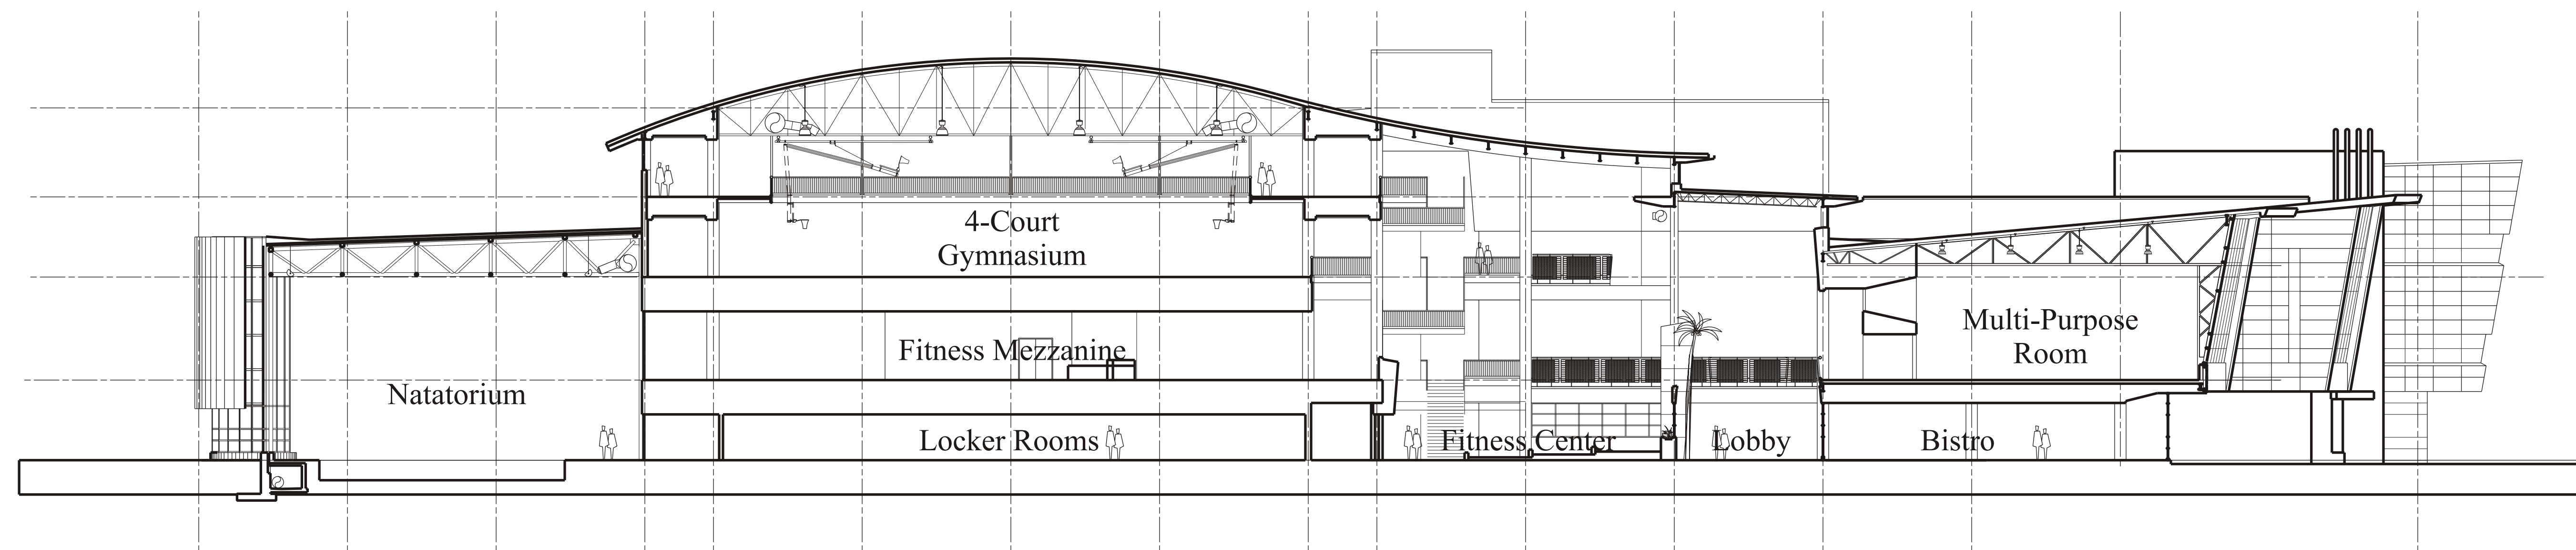

Longitudinal Section